



NAME:
LOCATION:

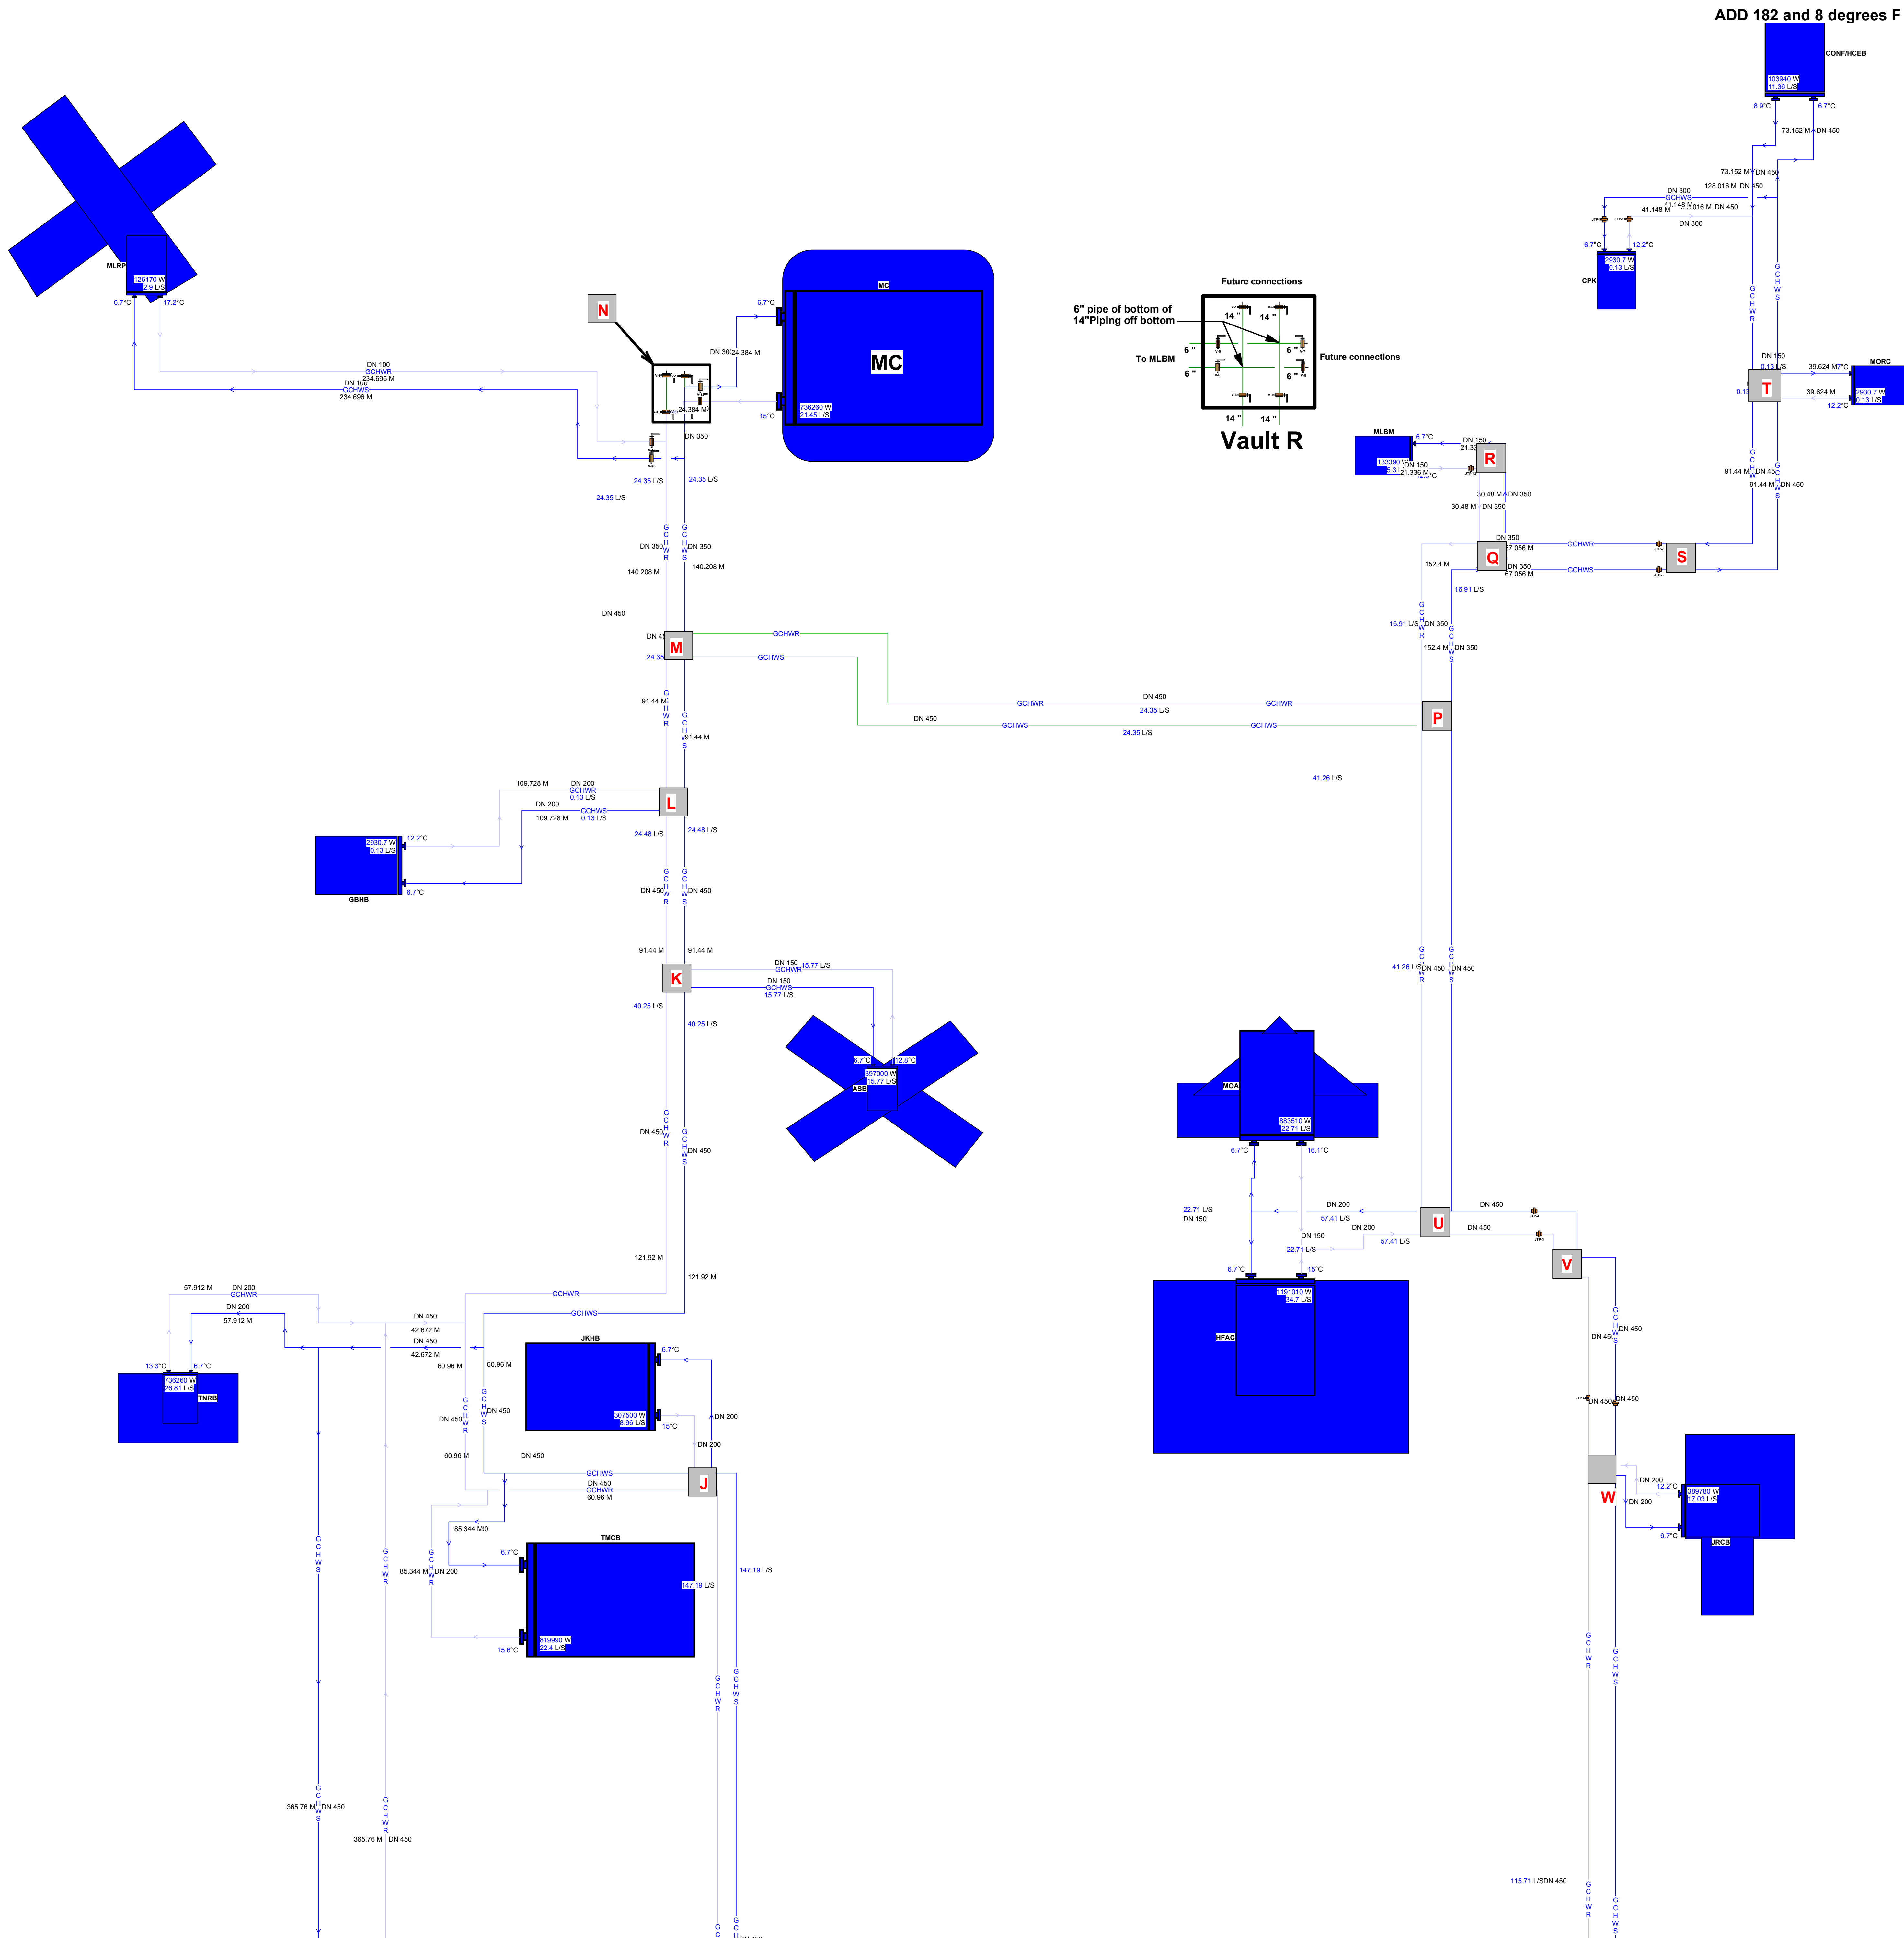



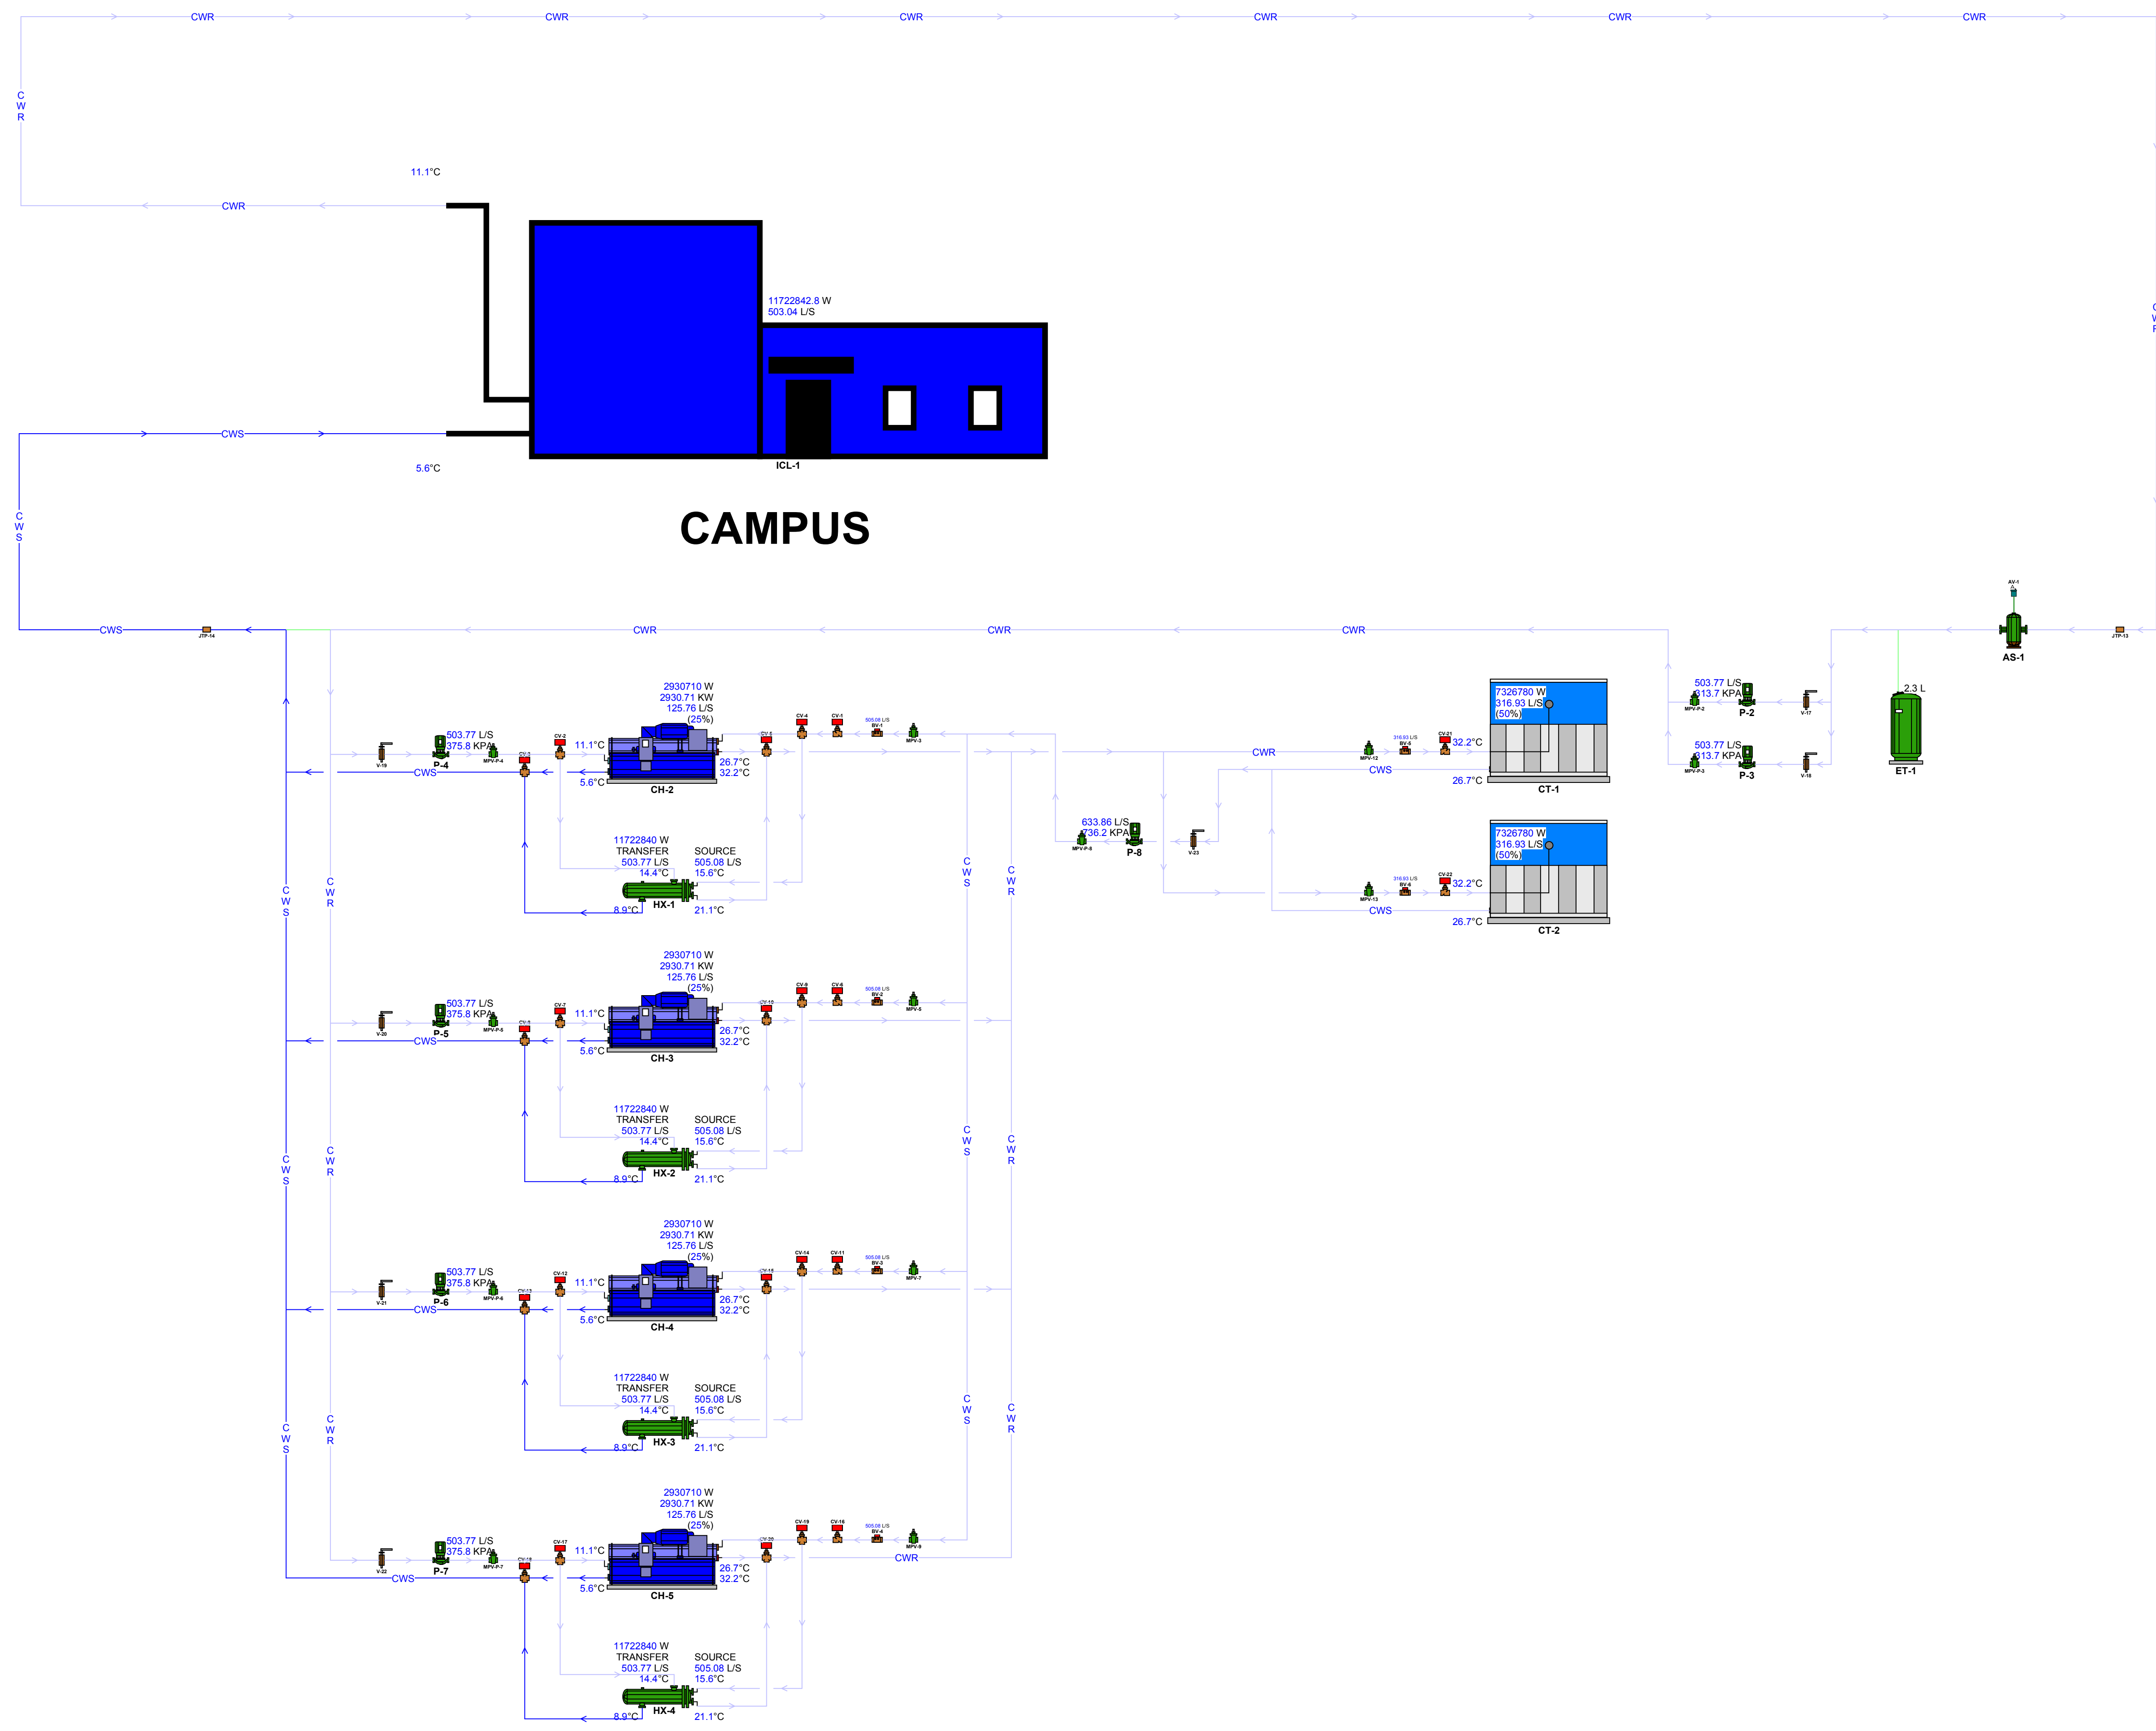

CENTRAL CHILLED WATER PLANT SCHEMATIC